




V1

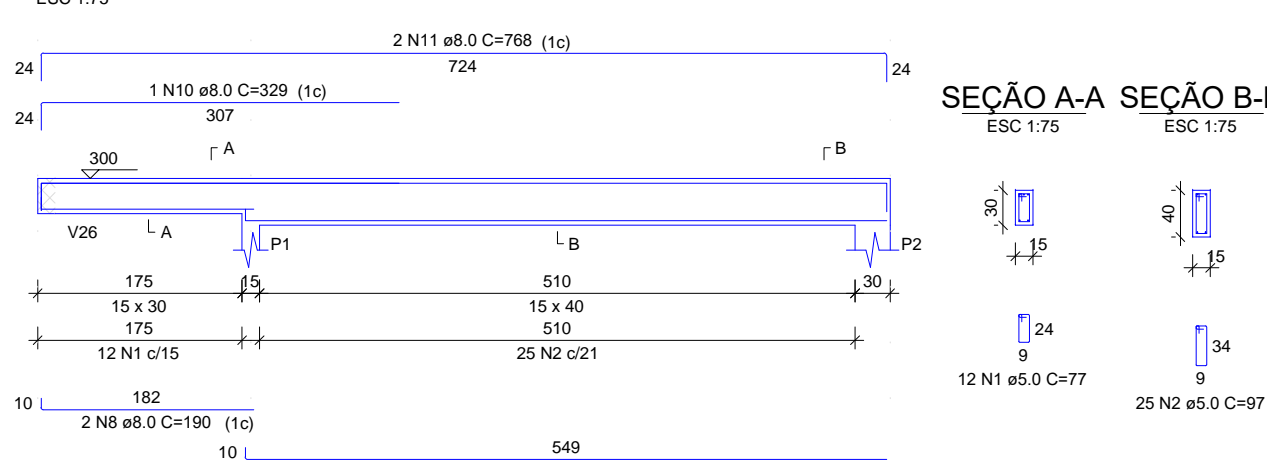


V2

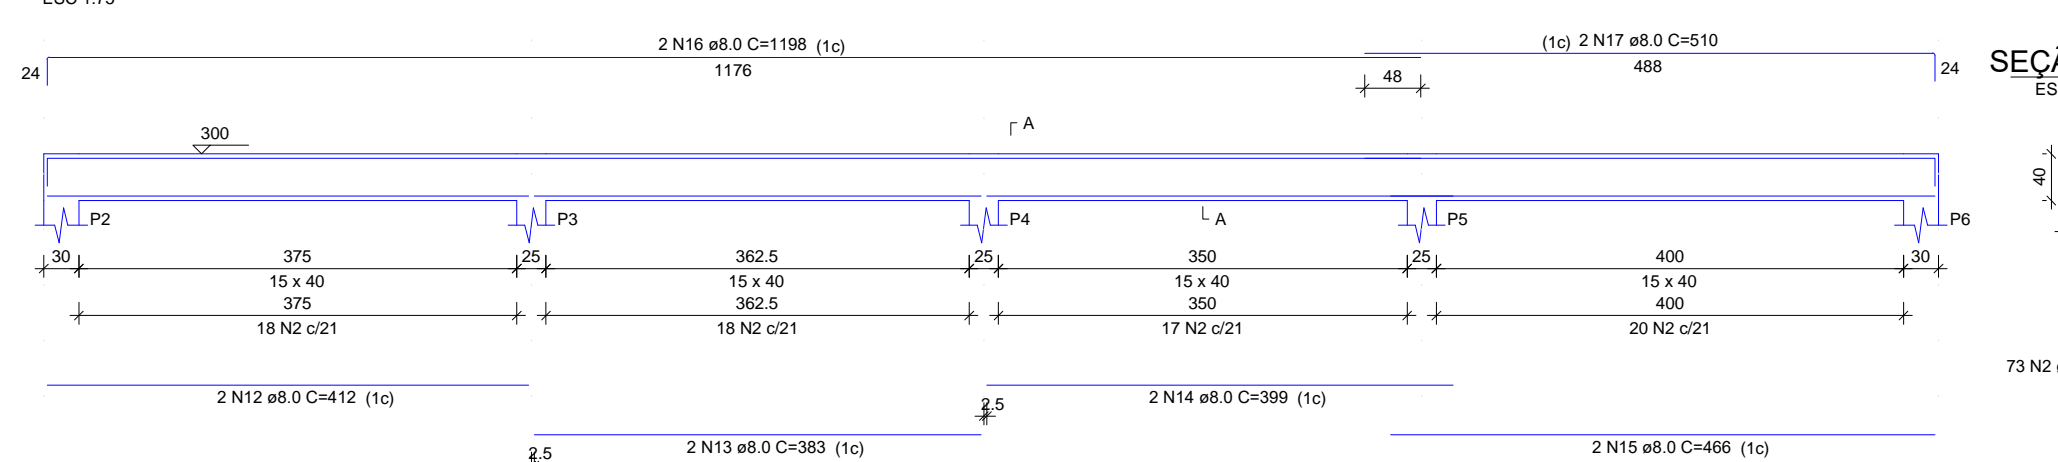


V3

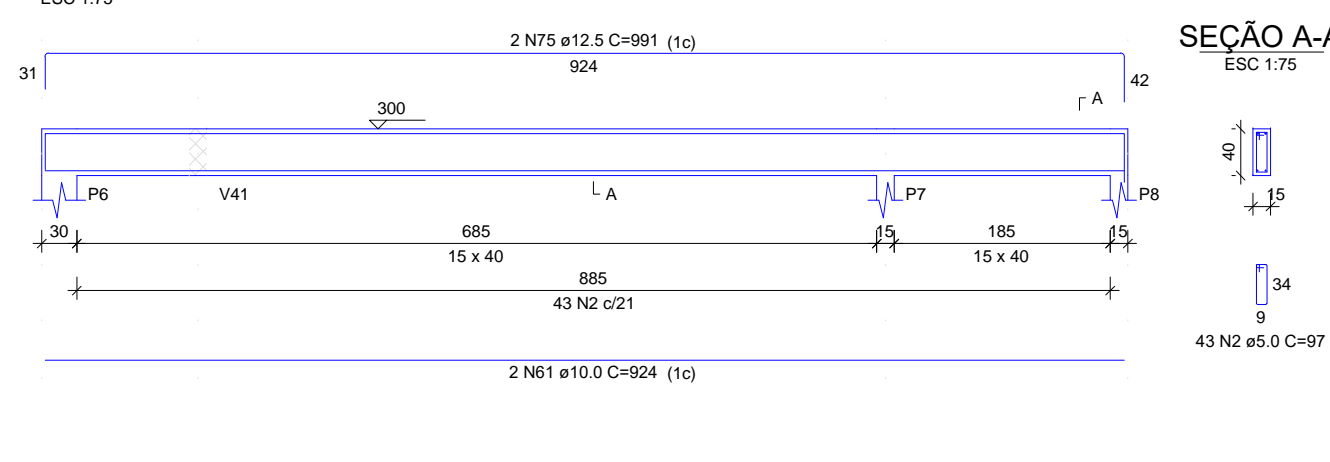


V4

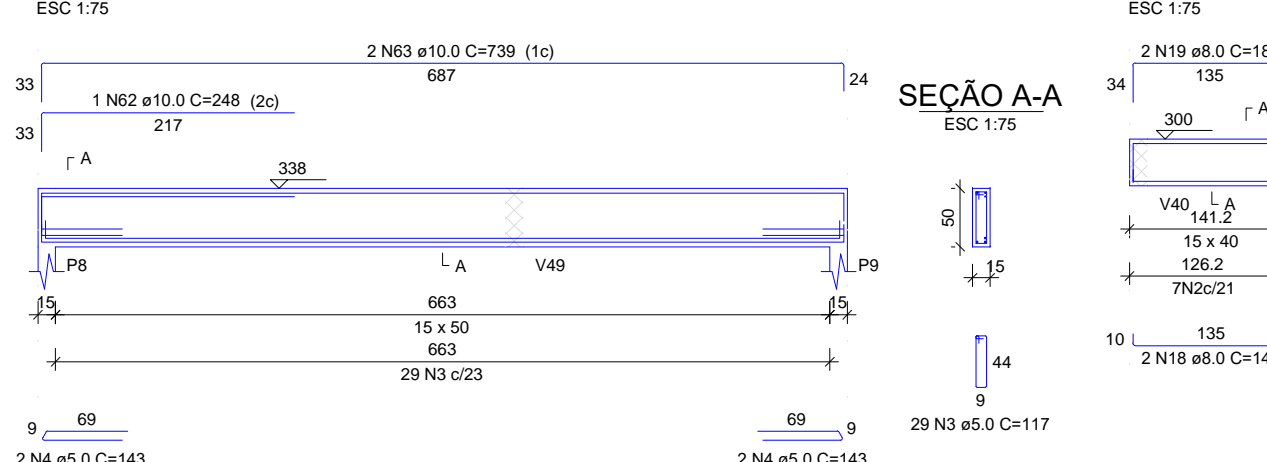


V5

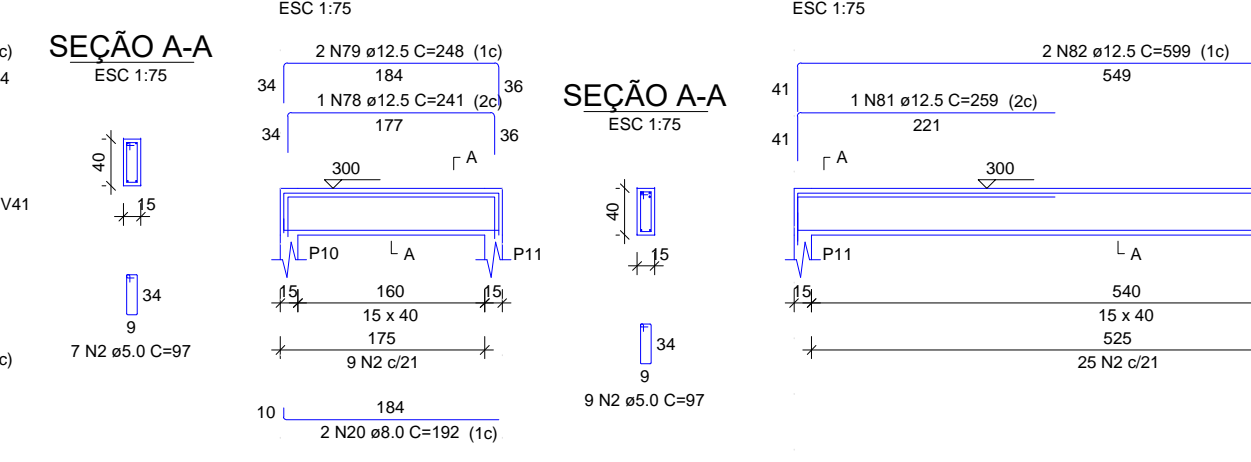

V6

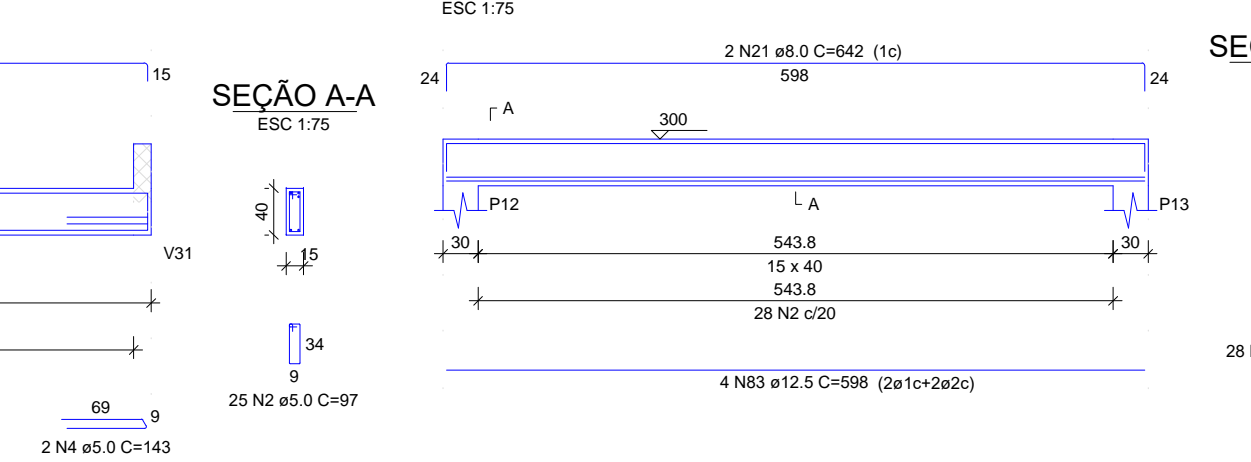

V7

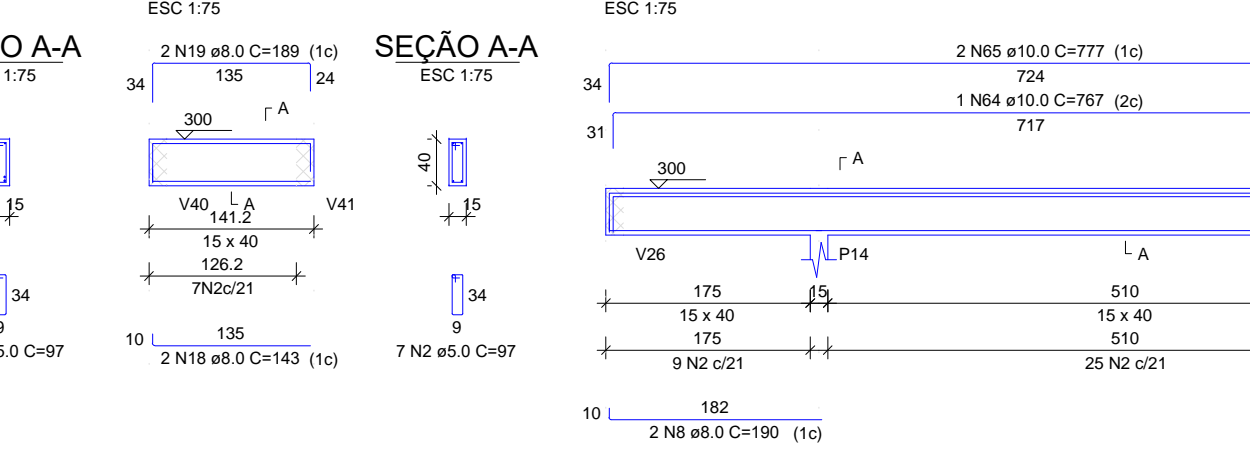

V8



RELAÇÃO DO AÇO

Table with columns: AÇO, N, DIAM (mm), QUANT, CUMULADO (cm), C. TOTAL (cm). It lists reinforcement quantities for various sections from V1 to V25.


RESUMO DO AÇO

Summary table with columns: AÇO, DIAM (mm), C. TOTAL (m), PESO + 10% (kg). It provides totals for CA50 and CA80 reinforcement.


PESO TOTAL (kg) CA50: 684,6; CA80: 198,7. Volume de concreto (C-30) = 13,61 m³. Área de forma = 190,21 m².

Color and finish table with columns: COR, ESP. PENNA. It lists values for different concrete finishes.


V14

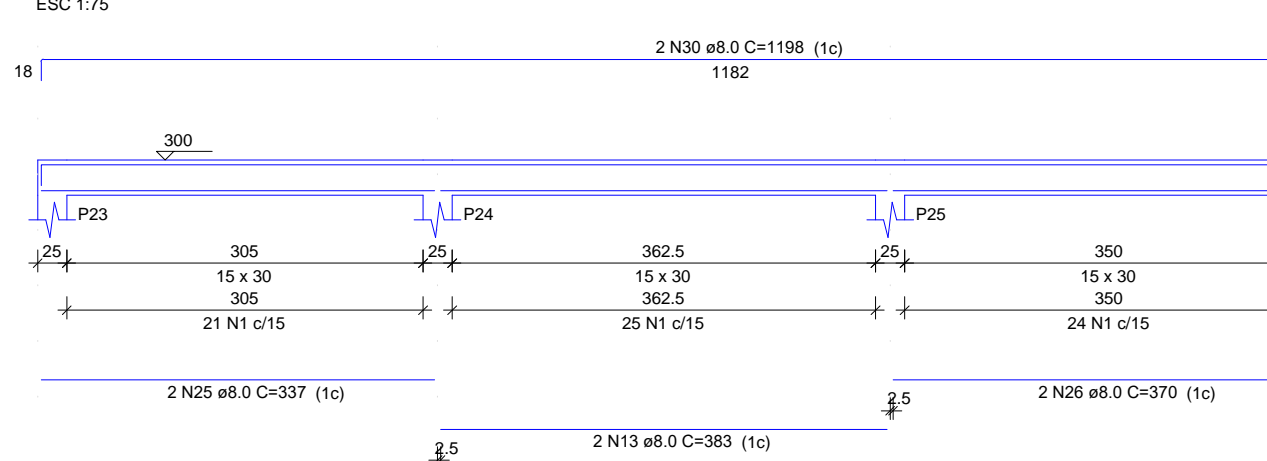

V15

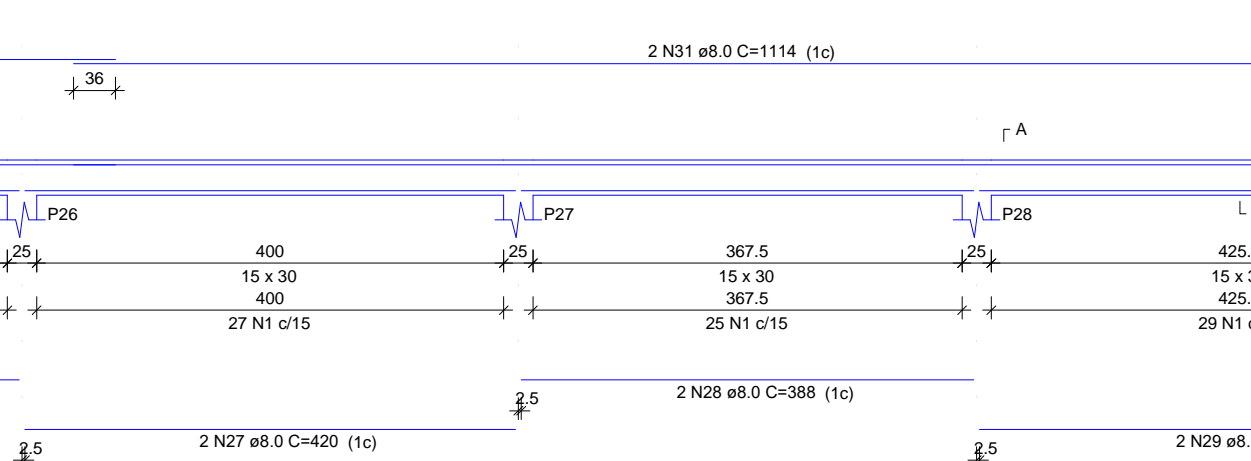

V16

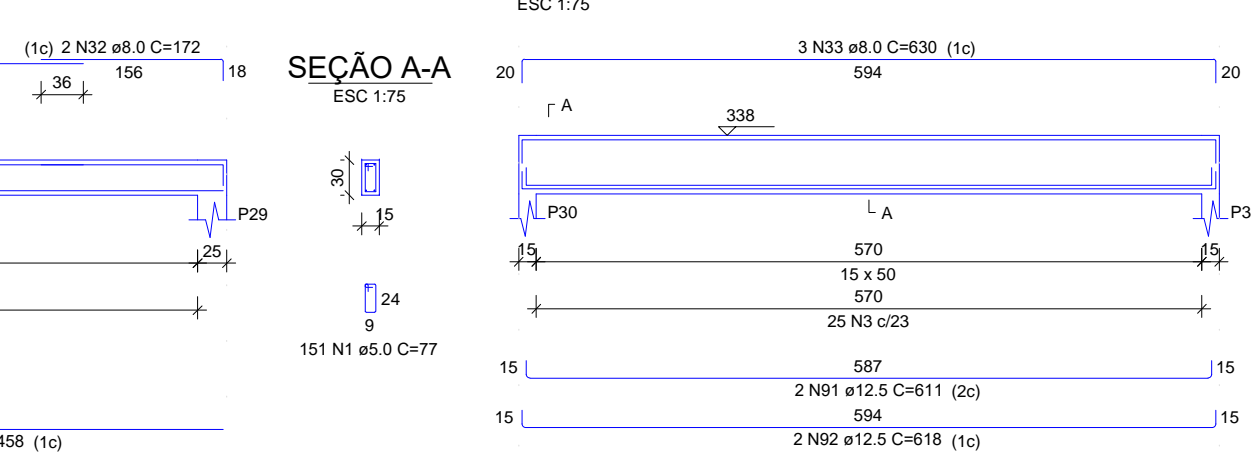


V17




V18




V16

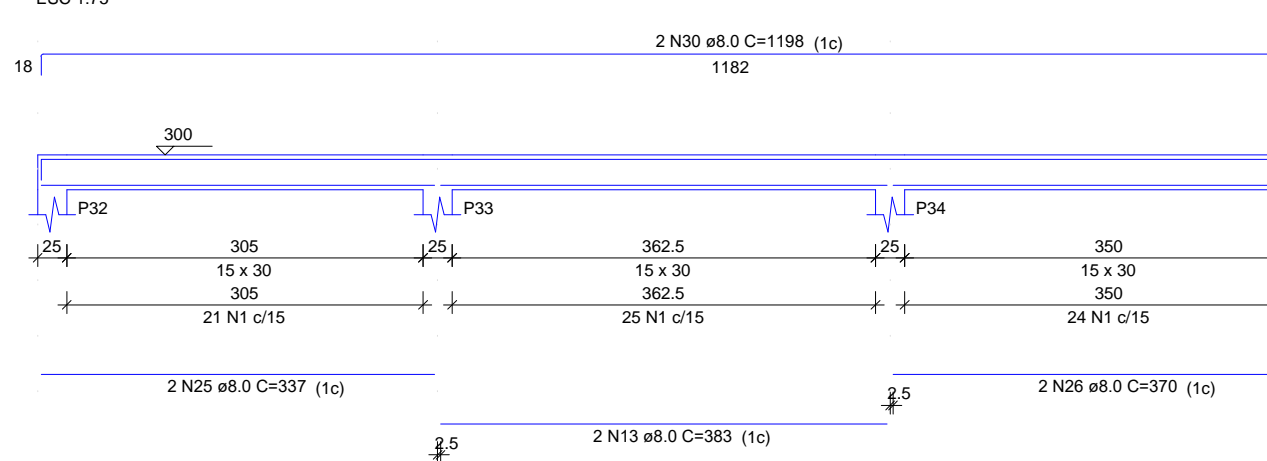

V17

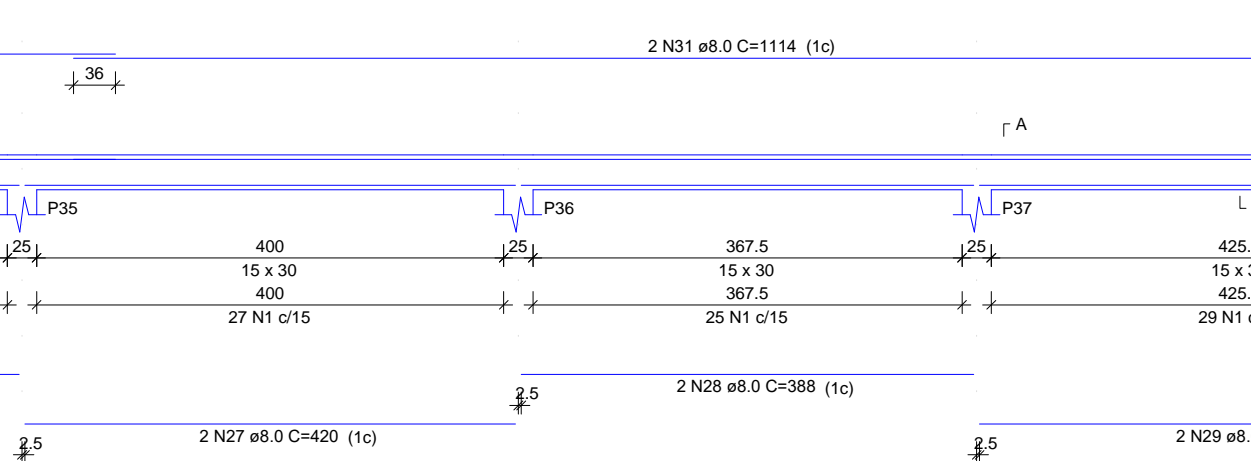

V18

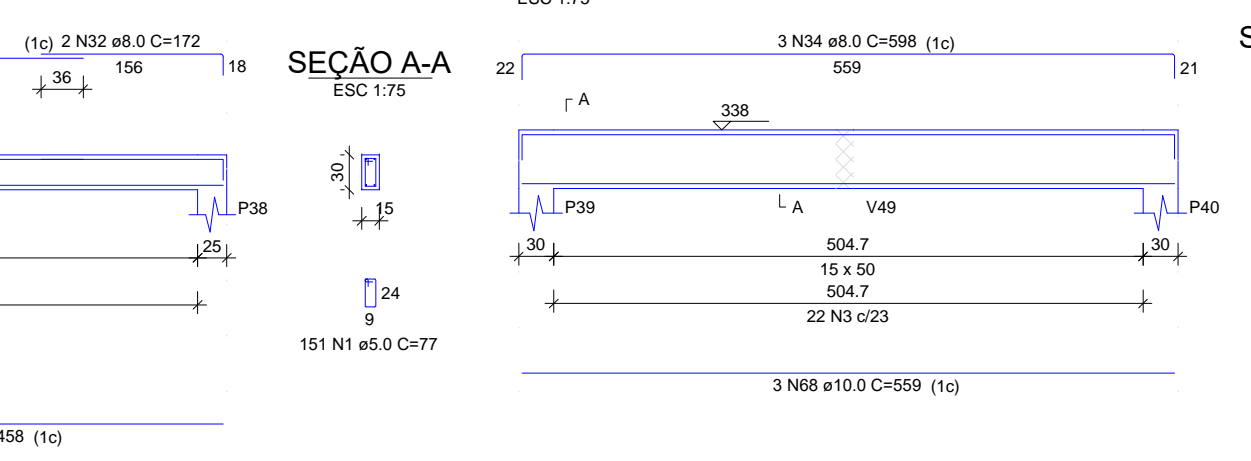


V19




V20




V18

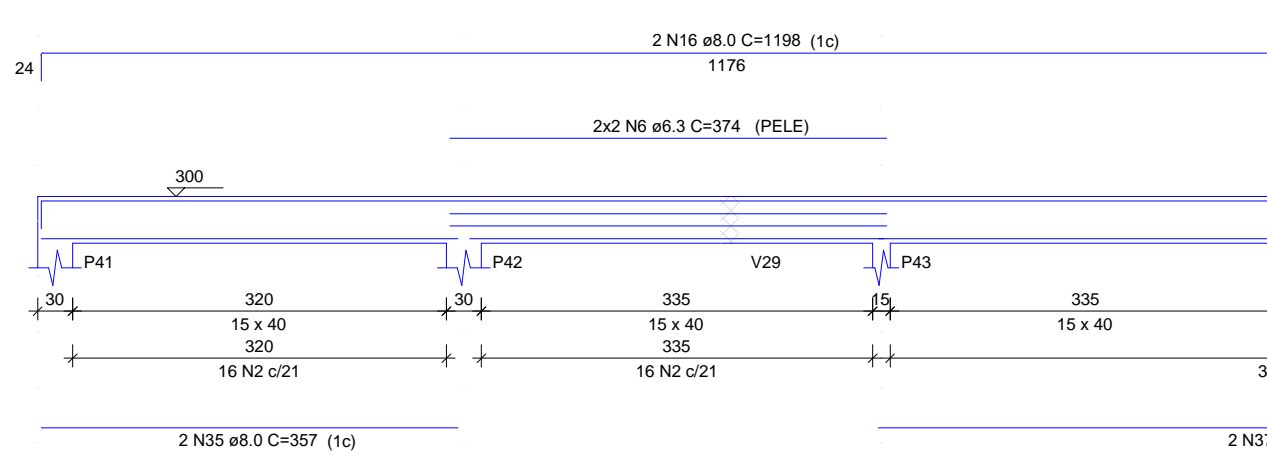


V19

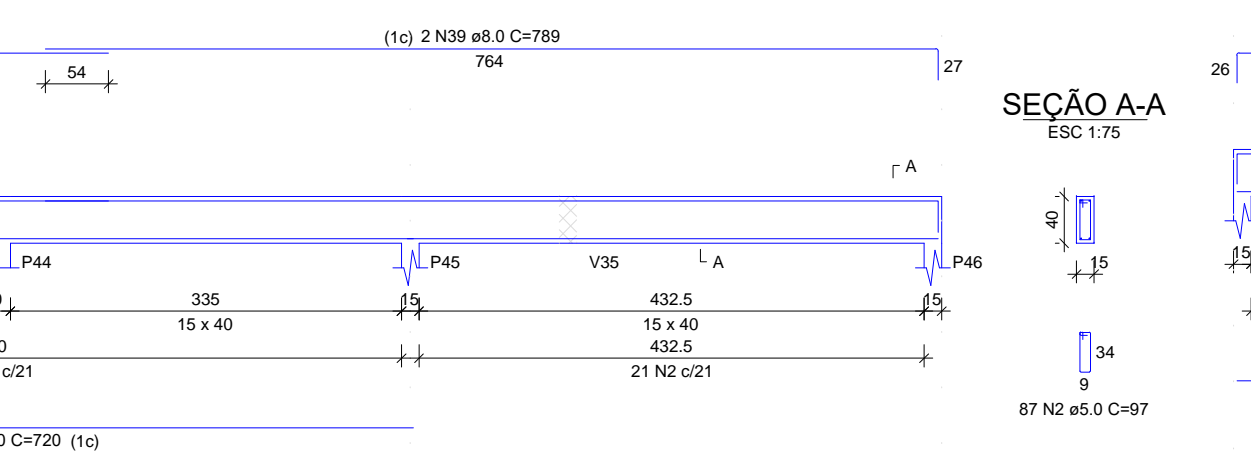

V20

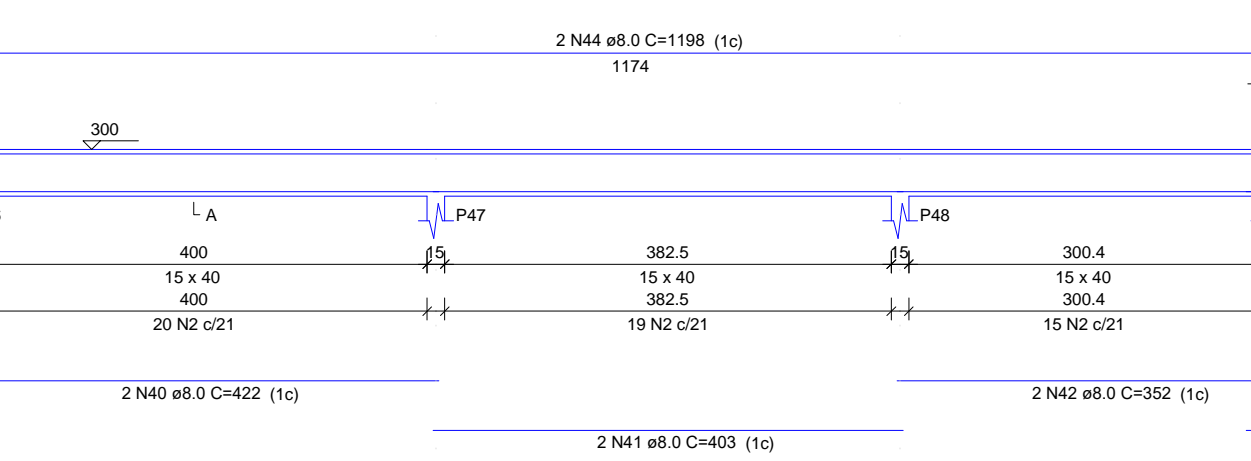


V21

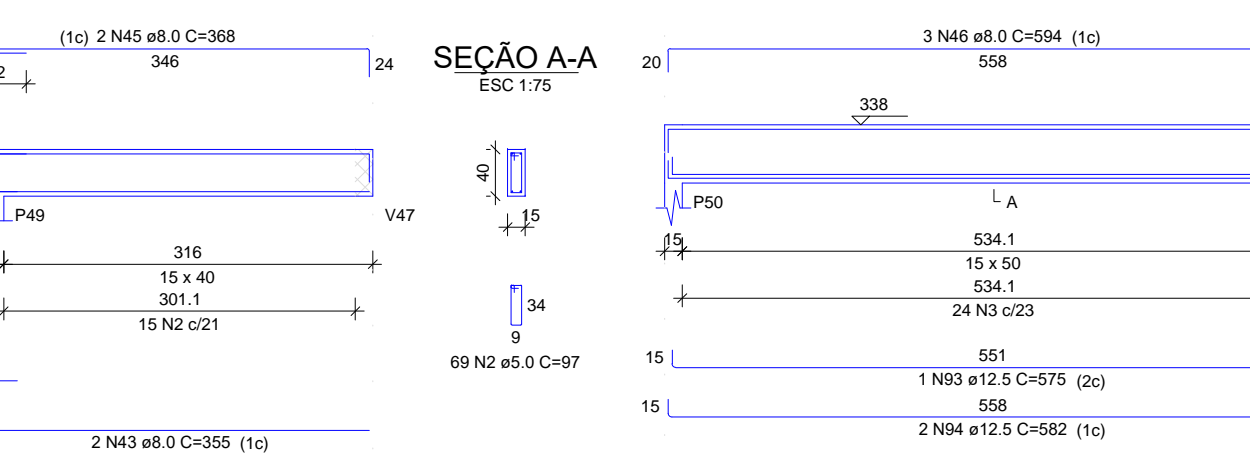


V22




V21

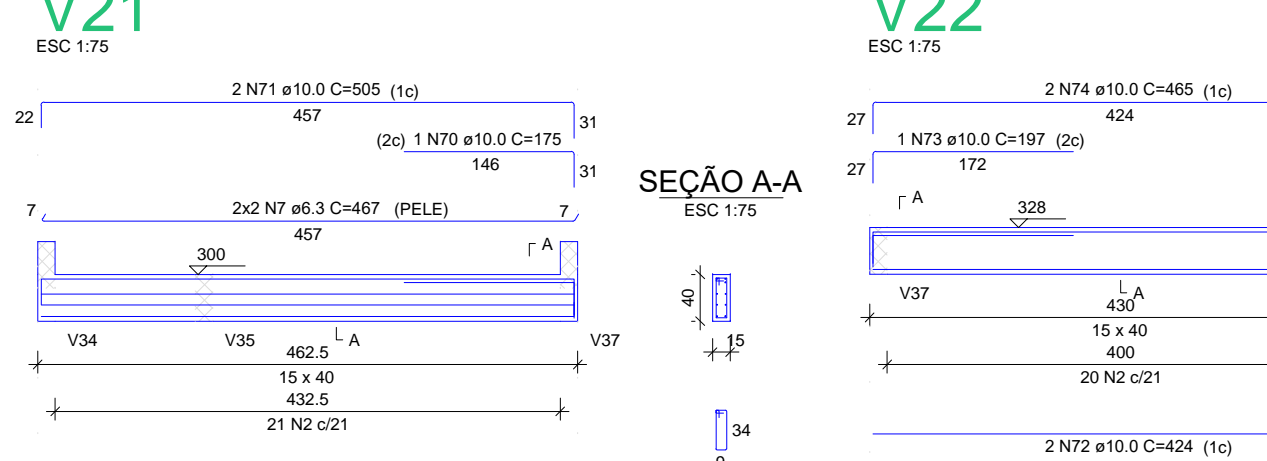

V22

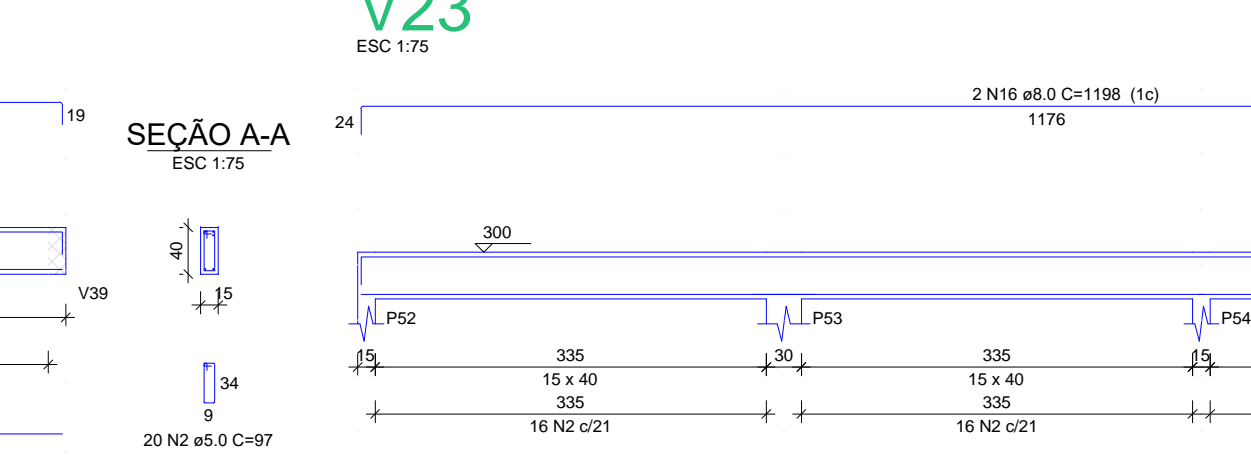


V23

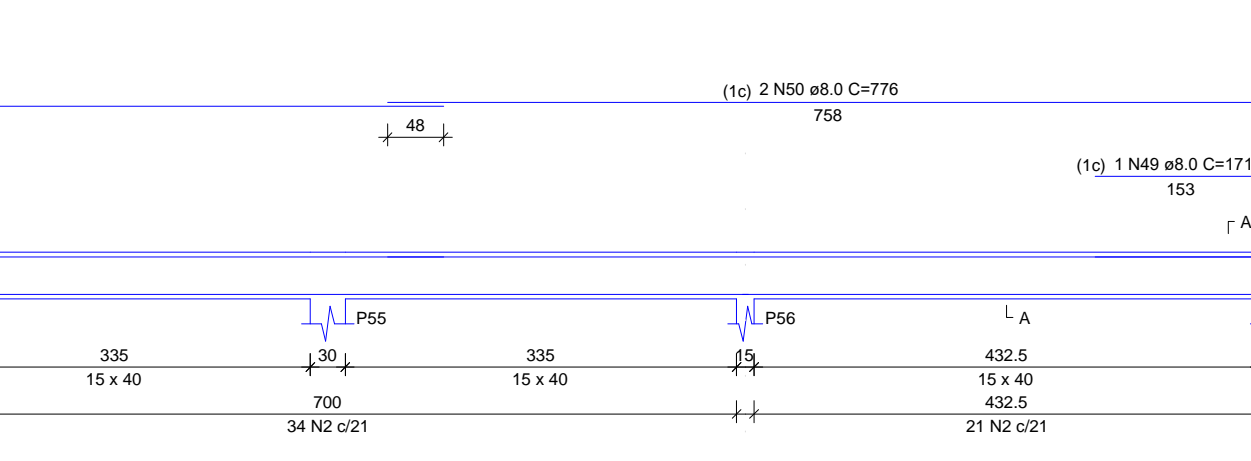


V24




V25

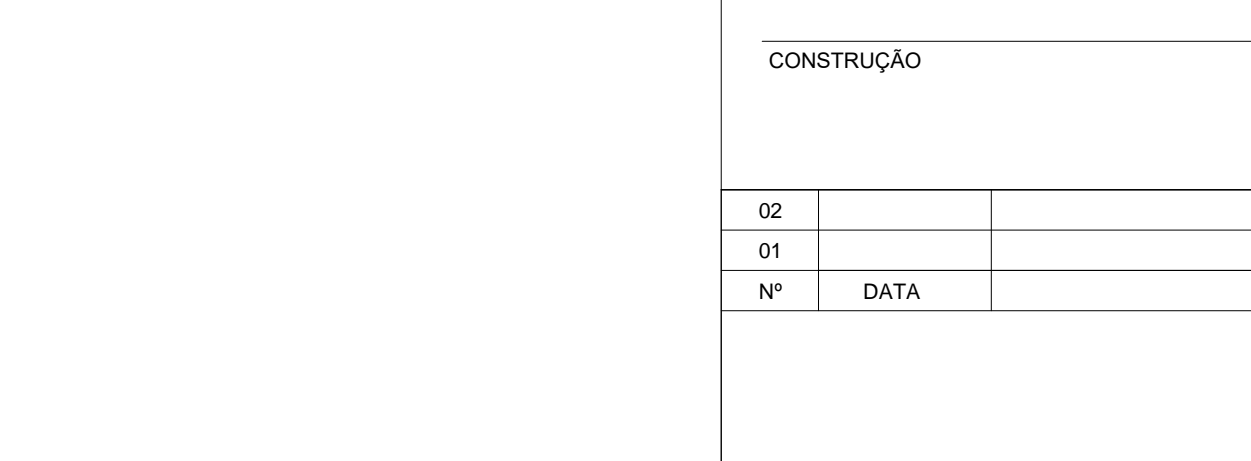


V24

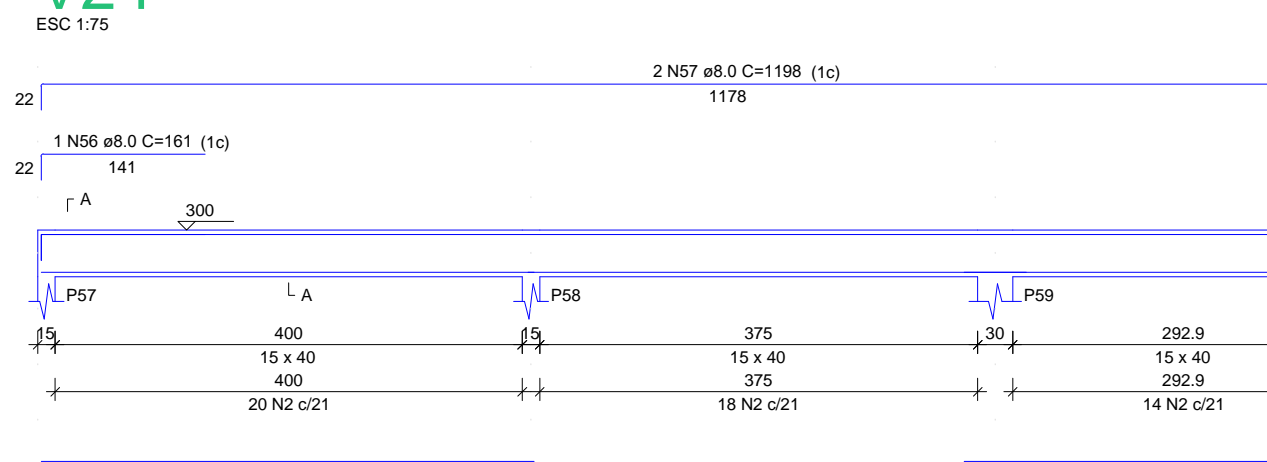

V25

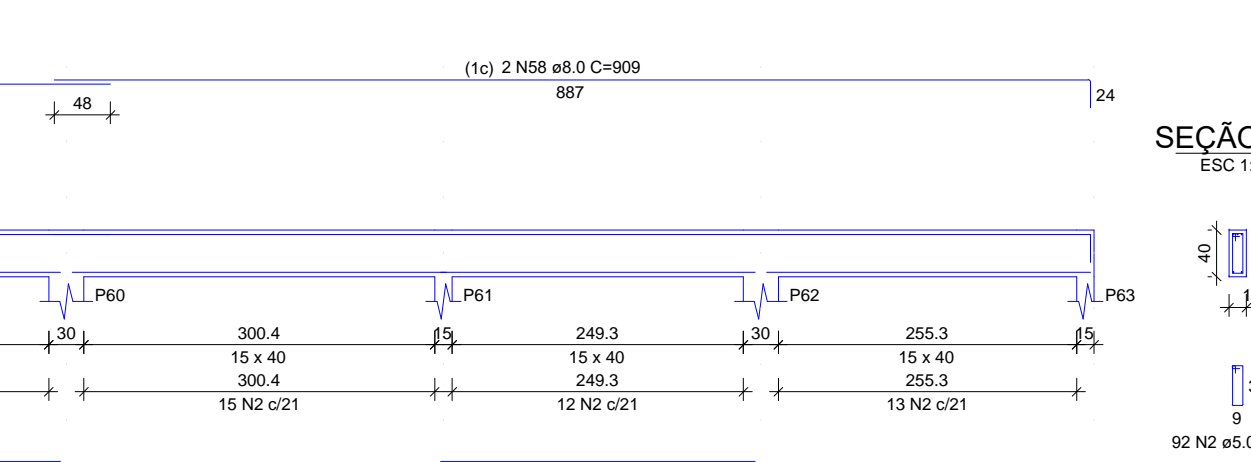

V26

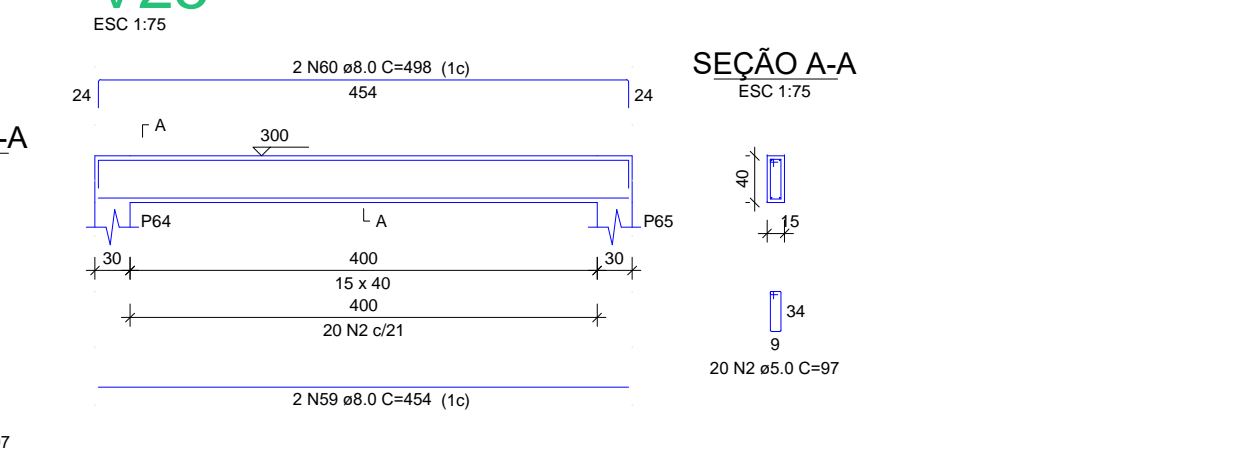

V27



V28



V28



V29




V30



V31



V32

 

Project information block containing: PROPRIETÁRIO, CÁLCULO, CONSTRUÇÃO, APROVO PM, REVISÃO, PROJETO: PROJETO ESTRUTURAL E.E.F ANTONIO DOMINGOS, CLIENTE: MUNICÍPIO DE MARCO, LOCAL: LOCALIDADE DE MOCAMBO, CONTEÚDO: PLANTA DE PAGINAÇÃO 1 Detalhamento das Vigas Nível 300, ESCALA, DESENHO: SEINFRA, PRANCHA: DATA: SETEMBRO/2022, 06/08.



AV. PREFEITO GUIDO DOTTRENG, S/N CENTRO I MARCO - CE 14090-000 BR 3684,1210 E BR 3624,1115 www.marco.ce.gov.br CNPJ: 07.546.516/0001-47